

NOTES: DO NOT BACK FILL UNTIL LATERAL SUPPORT FLOOR JOISTS & BASEMENT FLOOR HAS BEEN INSTALLED

WATERPROOFING/
DAMPPROOFING

CAULK OR CONCRETE COVE (OPTIONAL)

PERFORATED DRAINAGE TILE PER ENGINEER. CLEAR STONE COVER PER LOCAL CODE.

FREE DRAINING GRANULAR BACK FILL (PLACE BACK FILL ONLY AFTER FIRST FLOOR SYSTEM & BASEMENT SLAB INSTALLATION)

SPECIFIED FIRE RATED GYPSUM BOARD TAPED, PLASTERED, SANDED & PRIMED. FINISH PER CONTRACTOR SPECS.

NOTE: ENGINEER SHALL SIZE FOUNDATION FOOTING PER SOIL BEARING CAPACITY @ BLDG. SITE SPECIFY REBAR SIZE YIELD & PLACEMENT

KEY IN FOOTING W/ WATER STOP OPTIONAL

BASEBOARD

CONCRETE SLAB ON GRADE

BASEMENT


INSULATION BY OTHERS

VAPOR BARRIER

UNDISTURBED SOIL

CONCRETE FOOTING & REINFORCEMENT AS SPECIFIED BY ENGINEER

6"

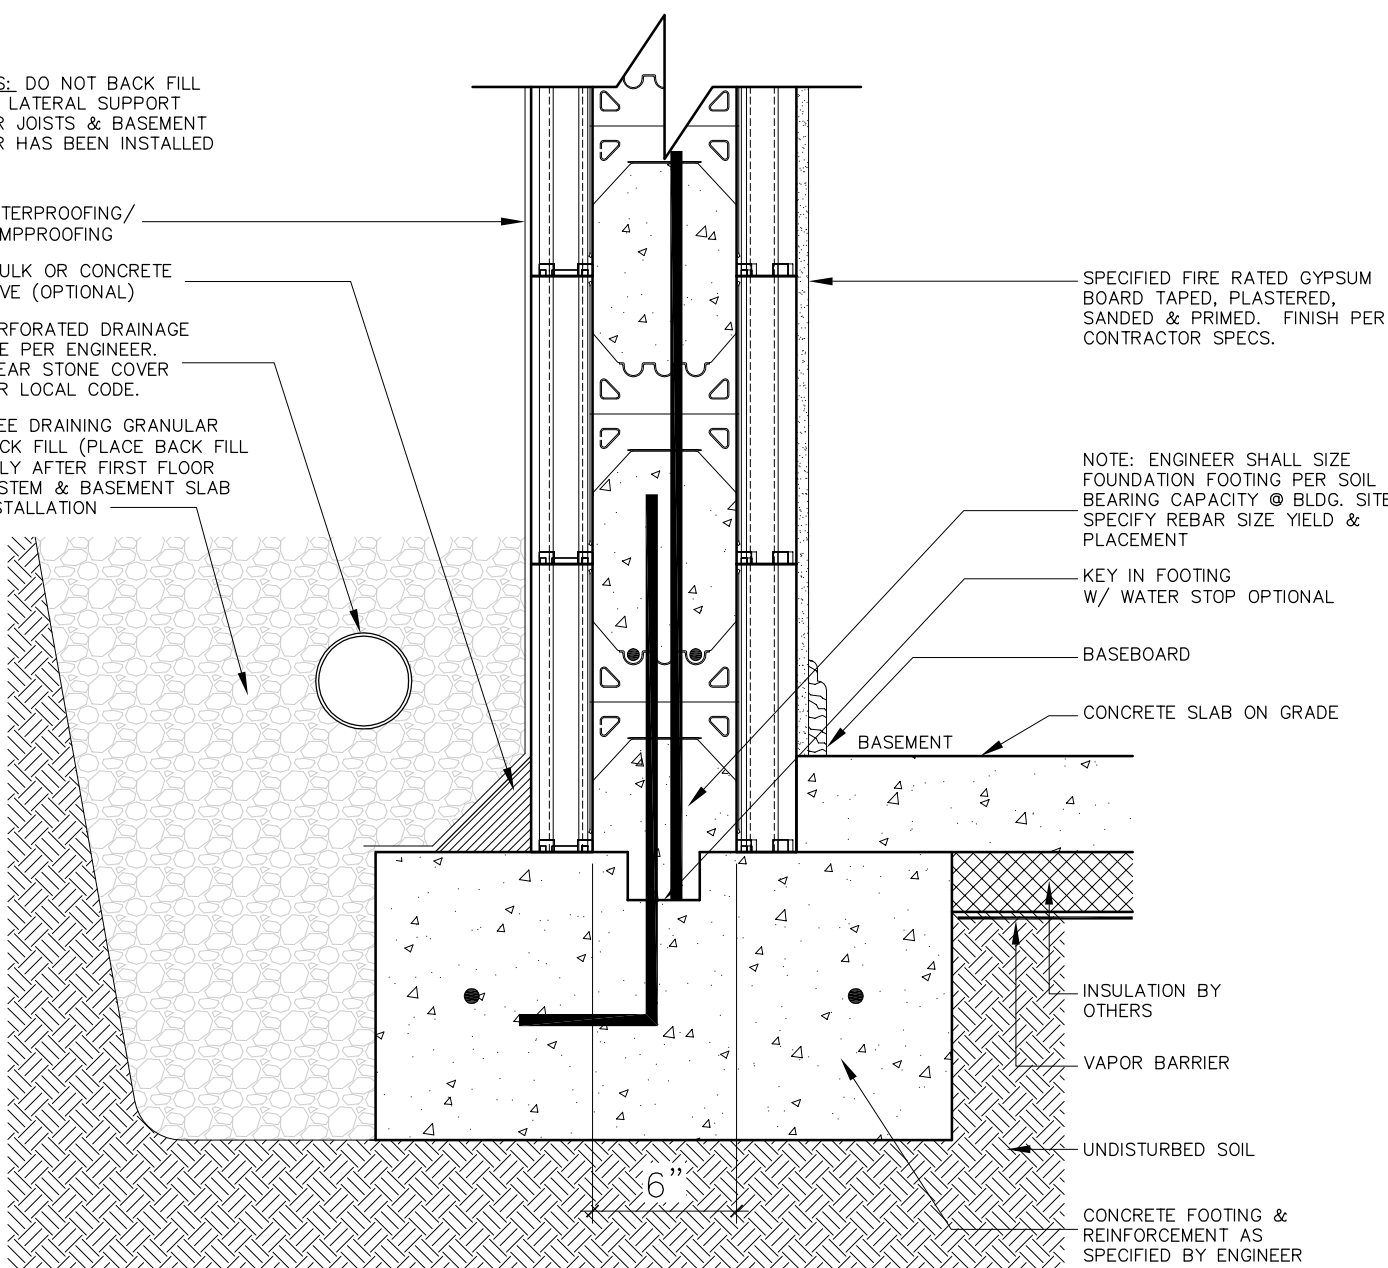

Since 1967
GREENBLOCK[®]
Insulated Concrete Forms

Greenblock Worldwide Corporation
759 S. Federal Highway, Suite 213
Stuart, Florida 34994
Phone: 772-223-8045
Fax: 772-334-5554
Toll Free: 1-800-216-1820
www.Greenblock.com

6" CORE TYPICAL FOUNDATION

REVISED DATE:	DRAWN BY: CAI
DATE: SEP 15, 2009	SCALE: 1-1/2" = 1'-0"
DETAIL NUMBER	GB-166

DISCLAIMER NOTICE: SPECIFIC INFORMATION FOR COMPLIANCE WITH LOCAL CODES, CONSTRUCTION PRACTICES AND REQUIREMENTS IS THE RESPONSIBILITY OF THE DESIGNER REGARDLESS OF DETAILS SHOWN IN DRAWING. GREENBLOCK WORLDWIDE CORPORATION RESERVES THE RIGHT TO CHANGE THIS INFORMATION SHOWN WITHOUT NOTICE.