


END VIEW 2-4-2



2-4-2 STANDARD (PLAN/SIDE)

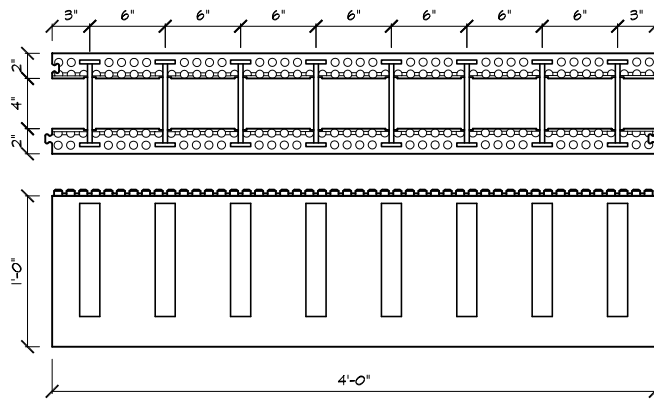

Greenblock Worldwide Corporation
 759 S. Federal Highway, Suite 213
 Stuart, Florida 34994
 Phone: 772-223-8045
 Fax: 772-334-5554
 Toll Free: 1-800-216-1820
 www.Greenblock.com

2-4-2 BLOCK

REVISED DATE:	DRAWN BY: AEG CONSULTANTS, INC. (JML)
DATE: JAN. 28, 2009	SCALE: 3/4" = 1'-0"
DETAIL NUMBER:	GB-55

DISCLAIMER NOTICE: SPECIFIC INFORMATION FOR COMPLIANCE WITH LOCAL CODES, CONSTRUCTION PRACTICES AND REQUIREMENTS IS RESPONSIBILITY OF THE DESIGNER REGARDLESS OF DETAILS SHOWN IN DRAWING. GREENBLOCK WORLDWIDE CORPORATION RESERVES THE RIGHT TO CHANGE THE INFORMATION SHOWN WITHOUT NOTICE.