

NOTES: DO NOT BACK FILL  
UNTIL LATERAL SUPPORT  
FLOOR JOISTS & BASEMENT  
FLOOR HAS BEEN INSTALLED

1" MINIMUM AIR SPACE


BRICK VENEER

ADJUSTABLE BRICK TIES  
SPACED VERT AND HORIZ  
AS PER MANUFACTURER  
SPECIFICATIONS

FLASHING AND WEEP  
HOLES AS SPECIFIED  
BY ARCHITECT OR  
ENGINEER.

STEEL REINFORCEMENT  
AS PER ENGINEER

WATERPROOFING/  
DAMPPROOFING  
BELOW GRADE  
AS REQUIRED PER  
LOCAL CODE

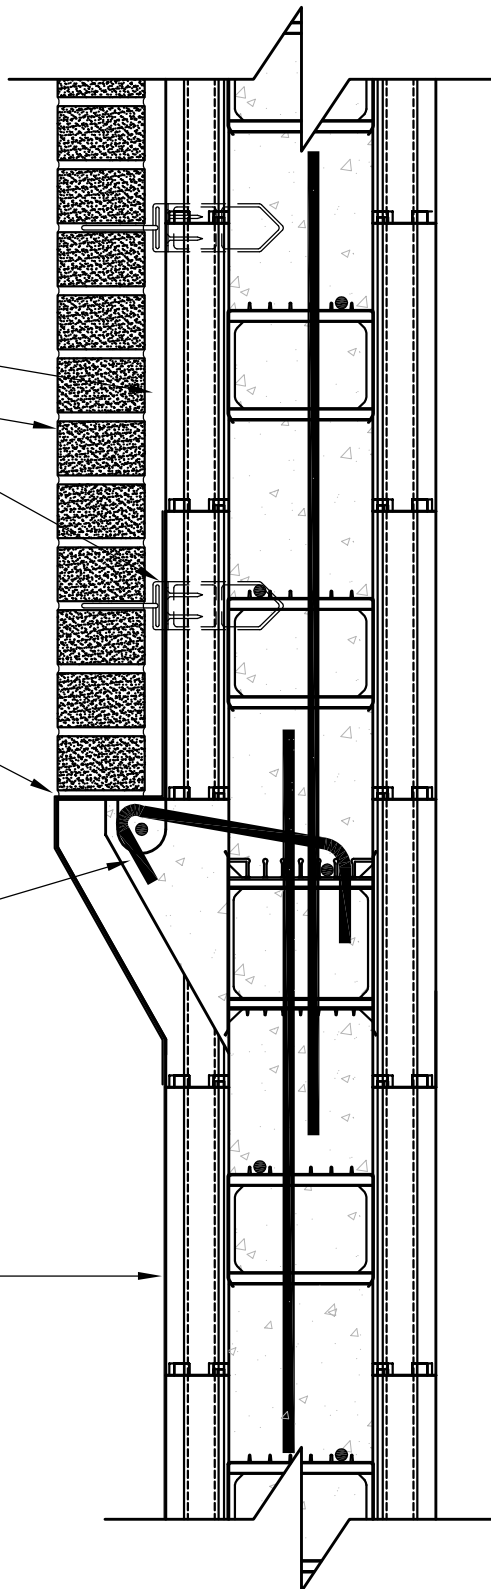

Since 1967  
**GREENBLOCK**<sup>®</sup>  
Insulated Concrete Forms

Greenblock Worldwide Corporation  
759 S. Federal Highway, Suite 213  
Stuart, Florida 34994  
Phone: 772-223-8045  
Fax: 772-334-5554  
Toll Free: 1-800-216-1820  
[www.Greenblock.com](http://www.Greenblock.com)

6" CORE TYPICAL BRICK VENEER  
WITH TIE

REVISED DATE: JULY 29, 2011	DRAWN BY: CAI
DATE: SEP 15, 2009	SCALE: 1-1/2" = 1'-0"
DETAIL NUMBER	GB-165

DISCLAIMER NOTICE: SPECIFIC INFORMATION FOR COMPLIANCE WITH LOCAL CODES, CONSTRUCTION PRACTICES AND REQUIREMENTS IS THE RESPONSIBILITY OF THE DESIGNER REGARDLESS OF DETAILS SHOWN IN DRAWING. GREENBLOCK WORLDWIDE CORPORATION RESERVES THE RIGHT TO CHANGE THE INFORMATION SHOWN WITHOUT NOTICE.